

VENDOR DOC. NO. :7S72-VP-20Z2902A/B/C-007

CLIENT DOC. NO. :7S72-PR-EL-001

# INSTALLATION DRAWING


PROJECT TITLE : DIESEL ENGINE GENERATOR

P.O. NO. : 7S72-PO-EL-001

VENDOR REF. NO. : SMC-CTM-001



- 1: APPROVED WITHOUT COMMENTS, VENDOR TO SUBMIT FOR FINAL.
- 2: APPROVED WITH COMMENTS, VENDOR TO AMEND AND SUBMIT FOR FINAL
- 3: APPROVED WITH COMMENTS, VENDOR TO AMEND AND SUBMIT FOR APPROVAL.
- 4: NOT REVIEWED.

THIS APPROVAL OR REVIEW DOES NOT RELIEVE THE VENDOR/SUBCONTRACTOR OF HIS RESPONSIBILITIES TO MEET ALL OF THE SPECIFIED REQUIREMENTS OF THE PURCHASE ORDER.

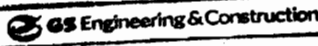	
CODE	DESCRIPTION & INSTRUCTIONS
2	Approved with Comments. Vendor to Amend and Submit For Final

 شركة صلالة الميثانول (منطقة حرة) Salalah Methanol Company, LLC (FZC)	<p>Salalah Methanol Project Salalah Methanol Company, LLC (FZC) Salalah, Sultanate of Oman</p>
<p><i>COMPAGNIA TECNICA MOTORI SPA, Italy</i></p>	
<p> <b>GS Engineering &amp; Construction Corp.</b> SEOUL, KOREA</p>	

3					
2					
1					
0	03-MAR	FOR APPROVAL	NOVELLI	TURCHIARELLI	TURCHIARELLI
REV.	DATE	DESCRIPTION	PREPARED BY	CHECKED BY	APPROVED BY
					REV. 0

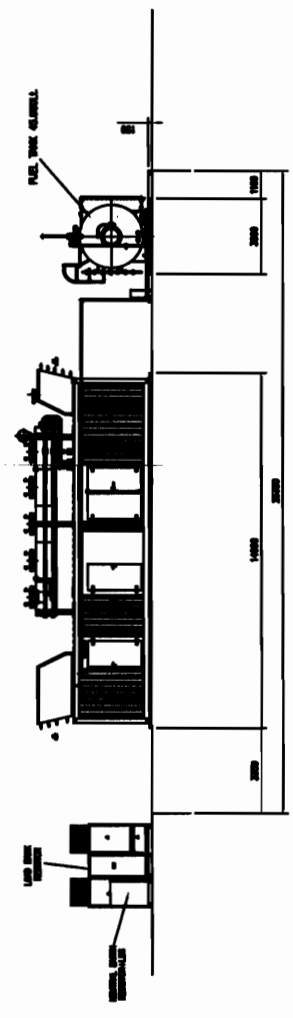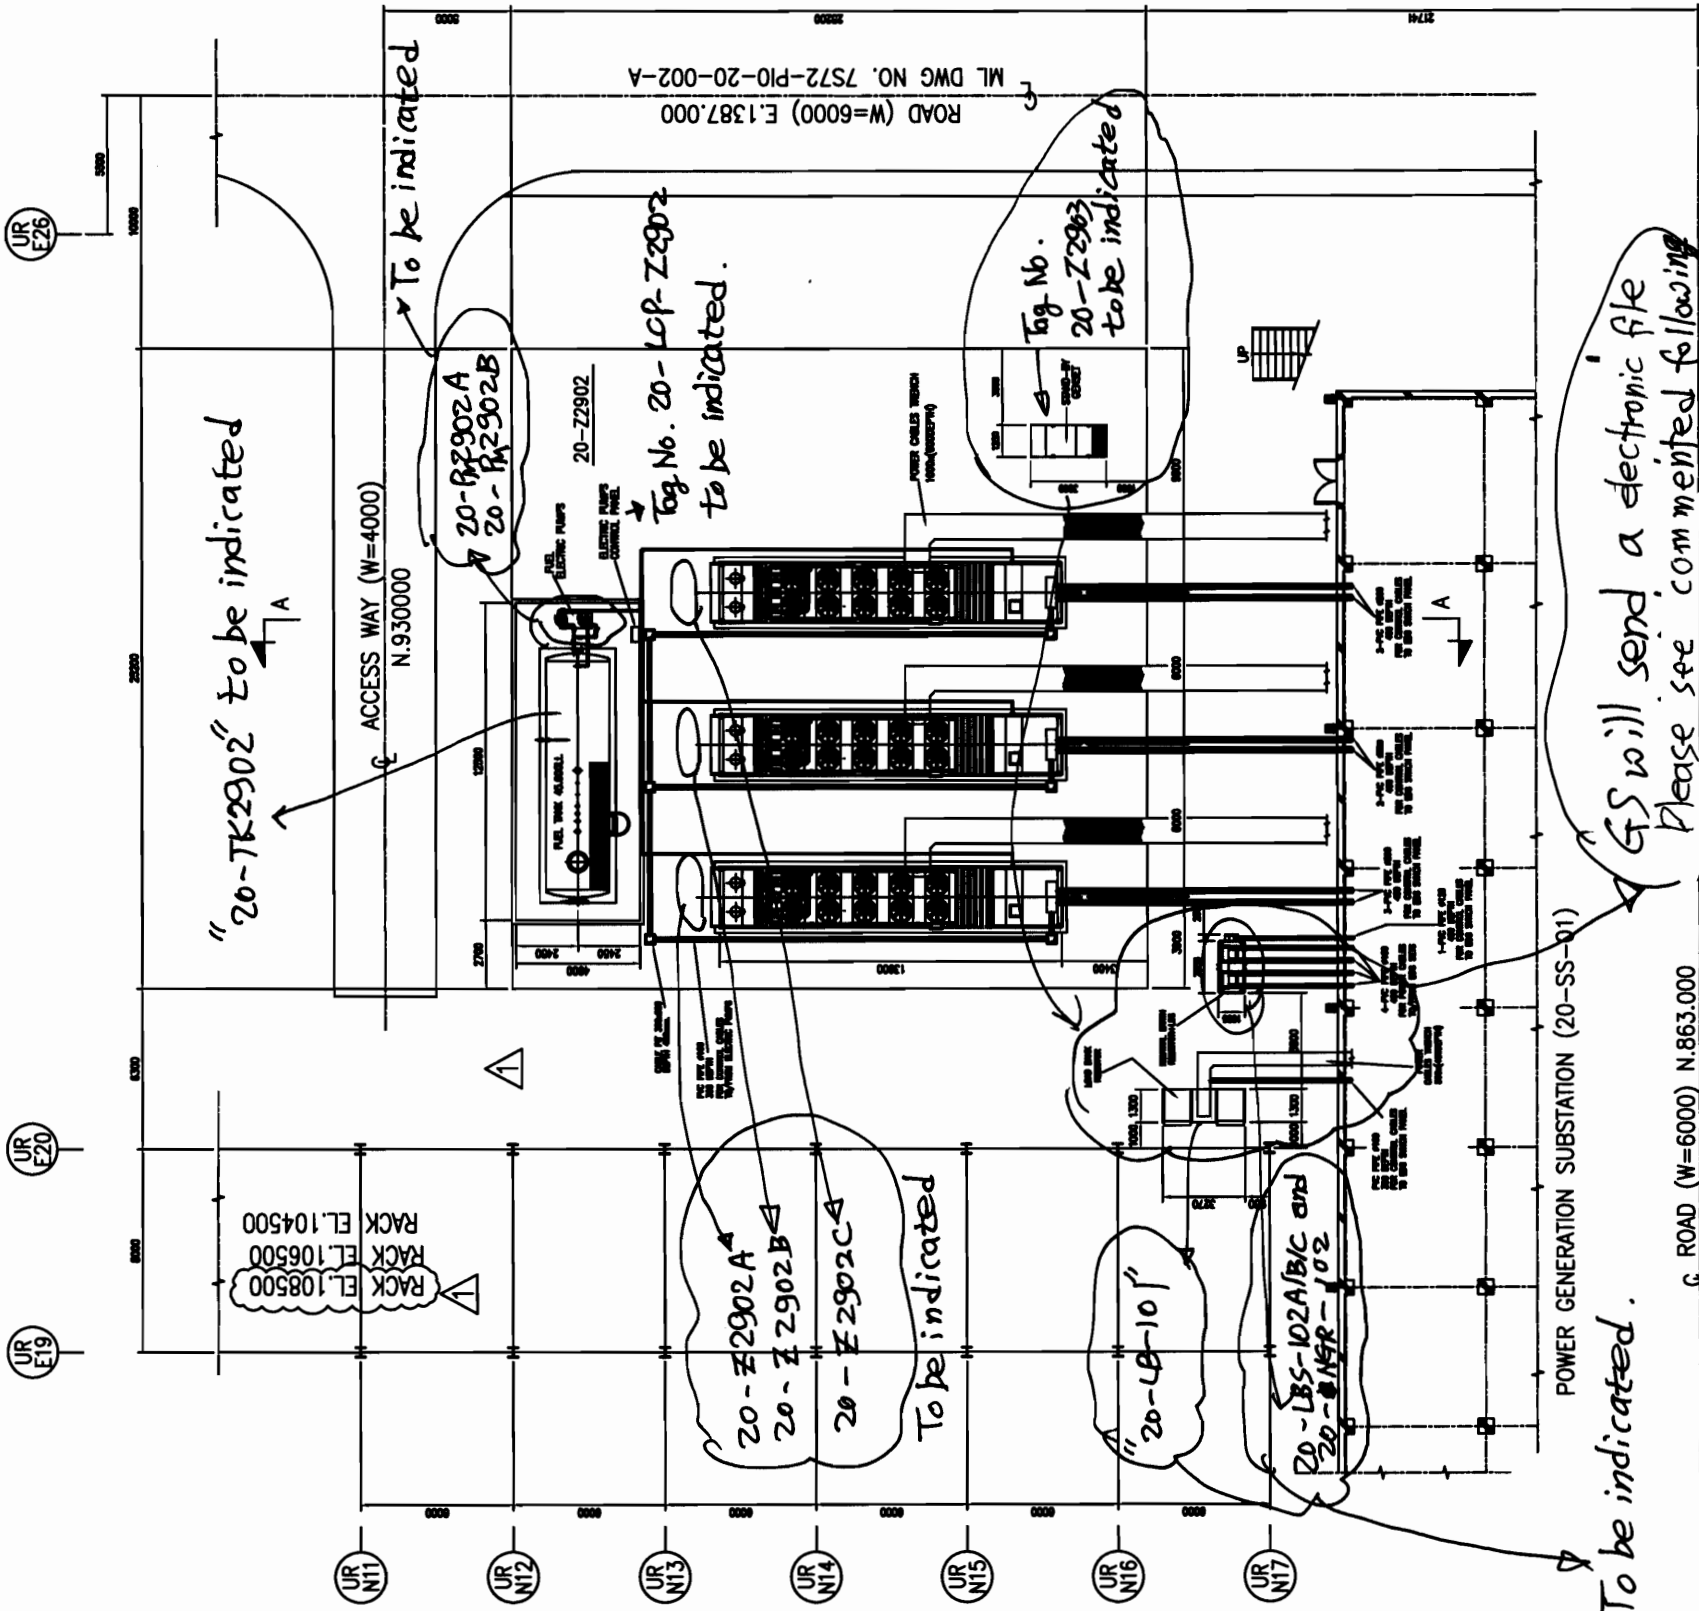


SECTION A-A

 <b>compagnia tecnica motori</b>		CLIENTE: GS PROGETTO: SALALAH TITOLO: INSTALLATION DRAWING DATA: 08-08-08 / FIRST ISSUE: 08-08-08 / DESCRIZIONE:
SALALAH METHANOL PROJECT Salalah, Sultanate of Oman  GS E&C Corporation SEOUL, KOREA		SCALE: 1:100 DRAWING TITLE: INSTALLATION DRAWING FOR 3 GENSET #1300 SHEET NO.: 20-Z2902-1/B PROJECT NO.: 7572-VP-002902-007

ALL DIMENSIONS IN MILLIMETERS UNLESS OTHERWISE SPECIFIED. UNLESS OTHERWISE SPECIFIED: DIMENSIONS TO FACE UNLESS OTHERWISE SPECIFIED. DIMENSIONS TO CENTER UNLESS OTHERWISE SPECIFIED. DIMENSIONS TO SURFACE UNLESS OTHERWISE SPECIFIED. DIMENSIONS TO CENTERLINE UNLESS OTHERWISE SPECIFIED. DIMENSIONS TO CENTER OF GRAVITY UNLESS OTHERWISE SPECIFIED. DIMENSIONS TO CENTER OF MASS UNLESS OTHERWISE SPECIFIED. DIMENSIONS TO CENTER OF BUOYANCY UNLESS OTHERWISE SPECIFIED. DIMENSIONS TO CENTER OF PRESSURE UNLESS OTHERWISE SPECIFIED. DIMENSIONS TO CENTER OF GRAVITY AND CENTER OF BUOYANCY UNLESS OTHERWISE SPECIFIED. DIMENSIONS TO CENTER OF GRAVITY AND CENTER OF MASS UNLESS OTHERWISE SPECIFIED. DIMENSIONS TO CENTER OF GRAVITY AND CENTER OF BUOYANCY AND CENTER OF MASS UNLESS OTHERWISE SPECIFIED.	DO NOT SCALE
---	--------------

Commented Sheet

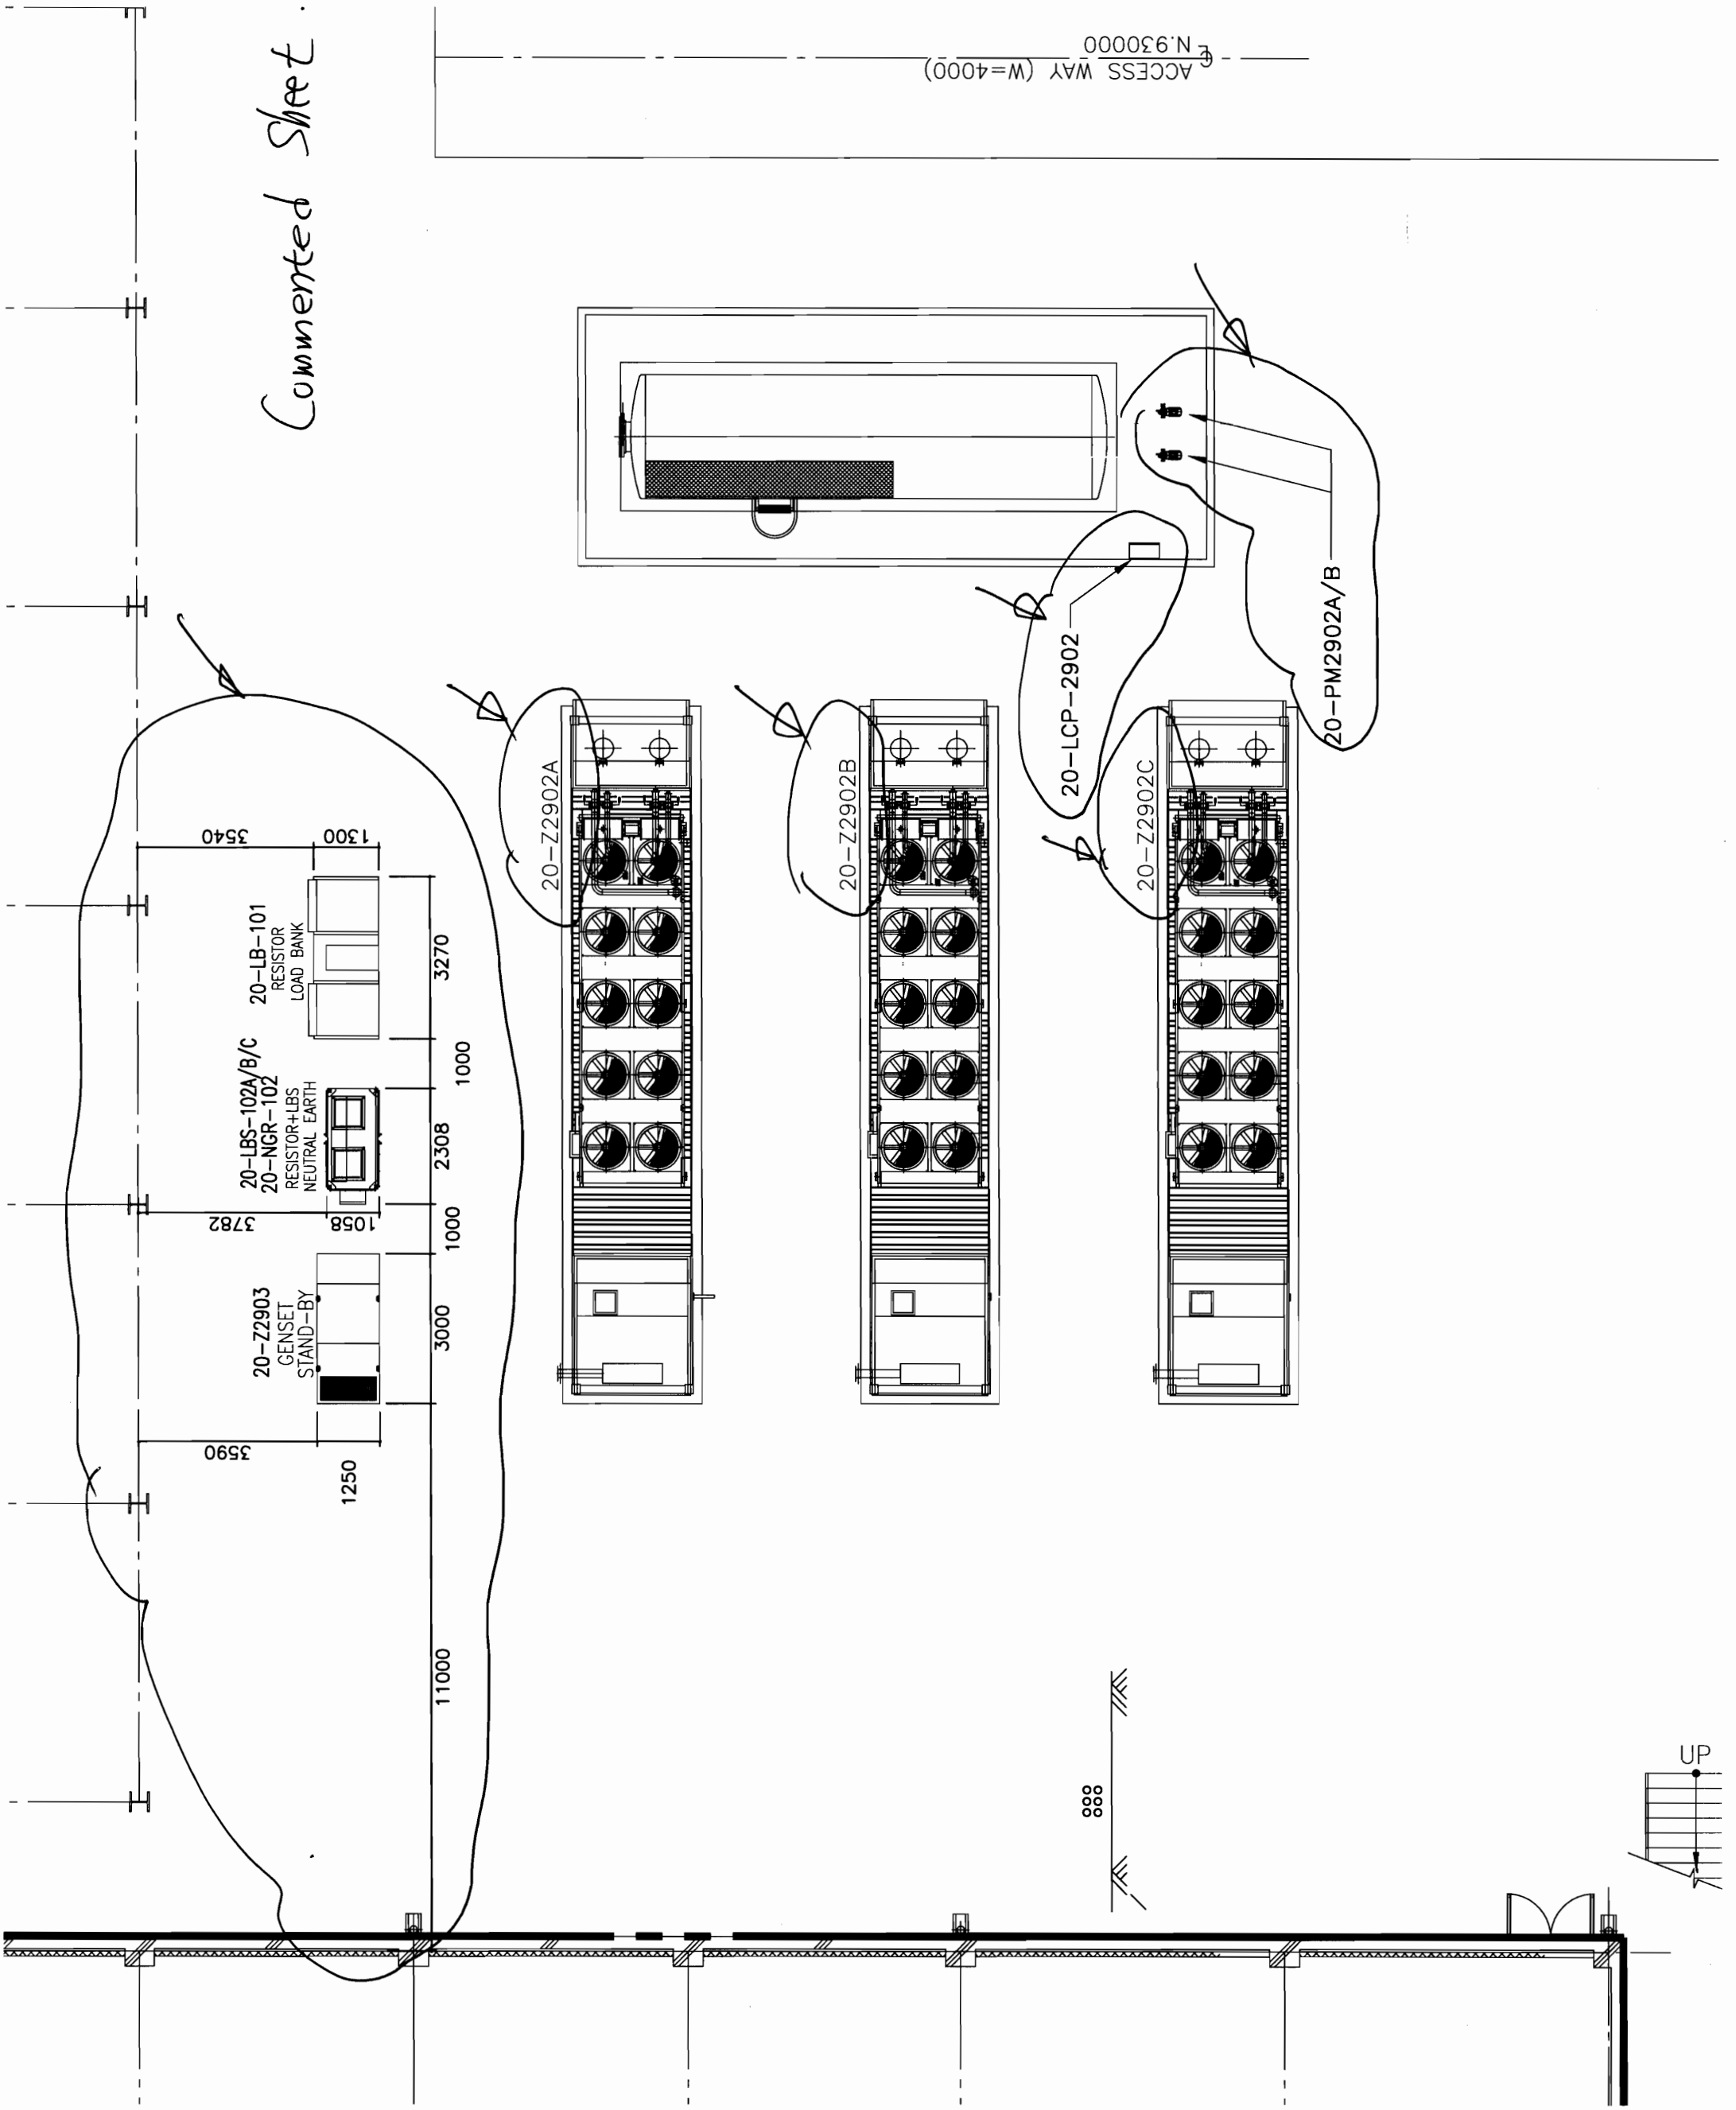

ACCESS WAY (W=4000)  
N.930000

20-Z2902A

20-Z2902B

20-Z2902C

20-LCP-2902

20-PM2902A/B

3590

11000

3590

1250

20-Z2903  
GENSET  
STAND-BY

1058

20-LBS-102A/B/C  
RESISTOR+LBS  
NEUTRAL EARTH

1000

20-LB-101  
RESISTOR  
LOAD BANK

1300

3540

3270

1000

2308

1000

UP